

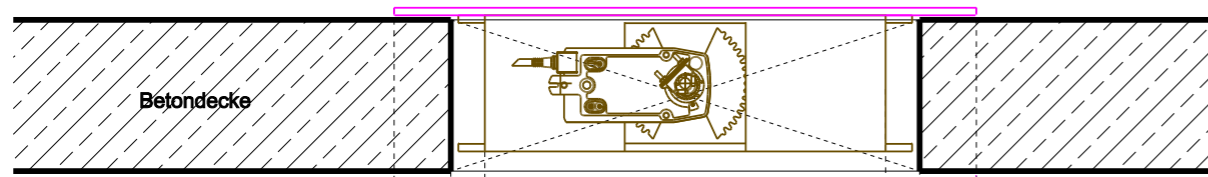


EINBAU VOM DACH

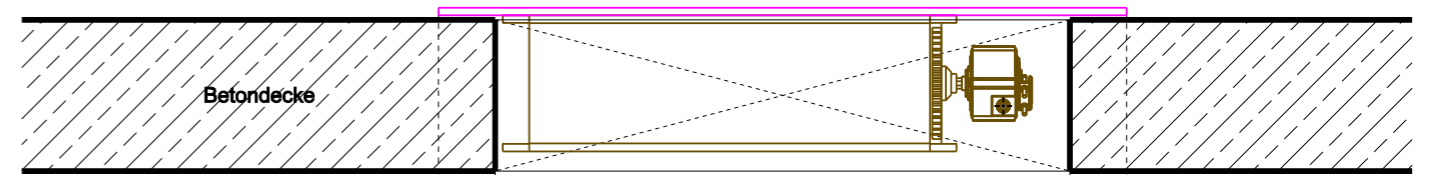


Schnitt B-B

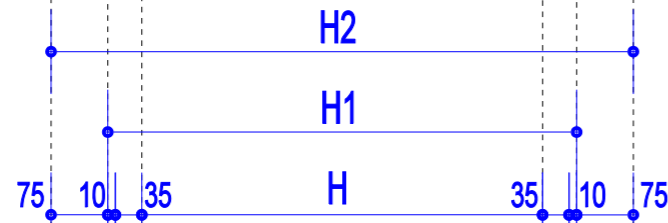


Schnitt A-A

EINBAU IM SCHACHT

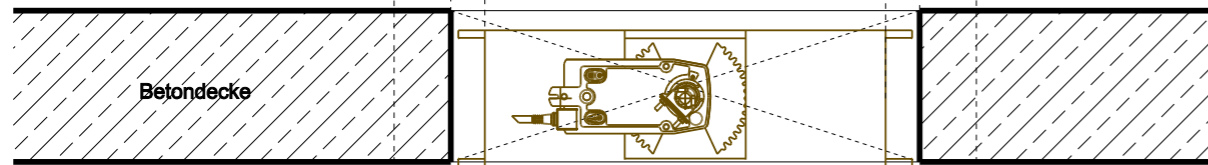

Schnitt B-B

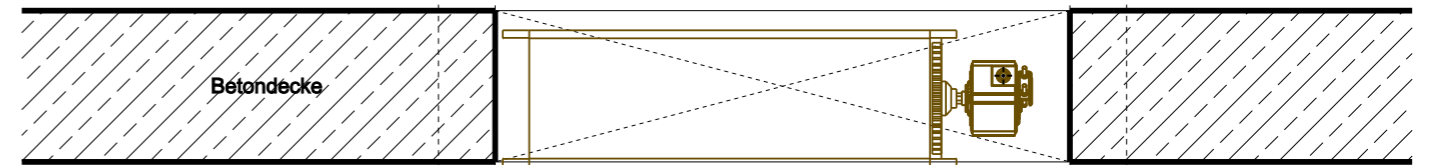

Schnitt A-A

	JK-180 HV = Jalousieklappe mit Montageblech					
	JK-180 HV					
Artikelbezeichnung nach Lüftungsöffnung (mm) BxH	360x360	530x530	700x700	860x860	1030x1030	1200x1200
Netto Lüftungsfläche (m ²)	0,104	0,231	0,406	0,624	0,896	1,218
Rohbauöffnung (mm) B1 x H1	590 x 450	760 x 620	930 x 790	1090 x 950	1260 x 1120	1430 x 1290
Montageblech Abmessungen (mm) B2 x H2	740 x 600	910 x 770	1080 x 940	1240 x 1100	1410 x 1270	1580 x 1440

Jalousieklappe mit Montageblech

MA&STAB 1:10
DATUM: 24.04.2014

